


NOTES:

1. ITEMS SHOWN DASHED (IN BOX) ARE SHOWN FOR REFERENCE ONLY AND ARE NOT SUPPLIED. MANUFACTURER REQUIRES ALL COMPONENTS TO PROTECT UNIT, AND PROVIDE FUTURE SERVICEABILITY. INTERCONNECTION PIPING TO BE 1-1/4" IPS.
2. REFER TO OWNER'S MANUAL FOR INSTALLATION INSTRUCTIONS
3. DESIGNED FOR WALL MOUNTED INSTALLATION.

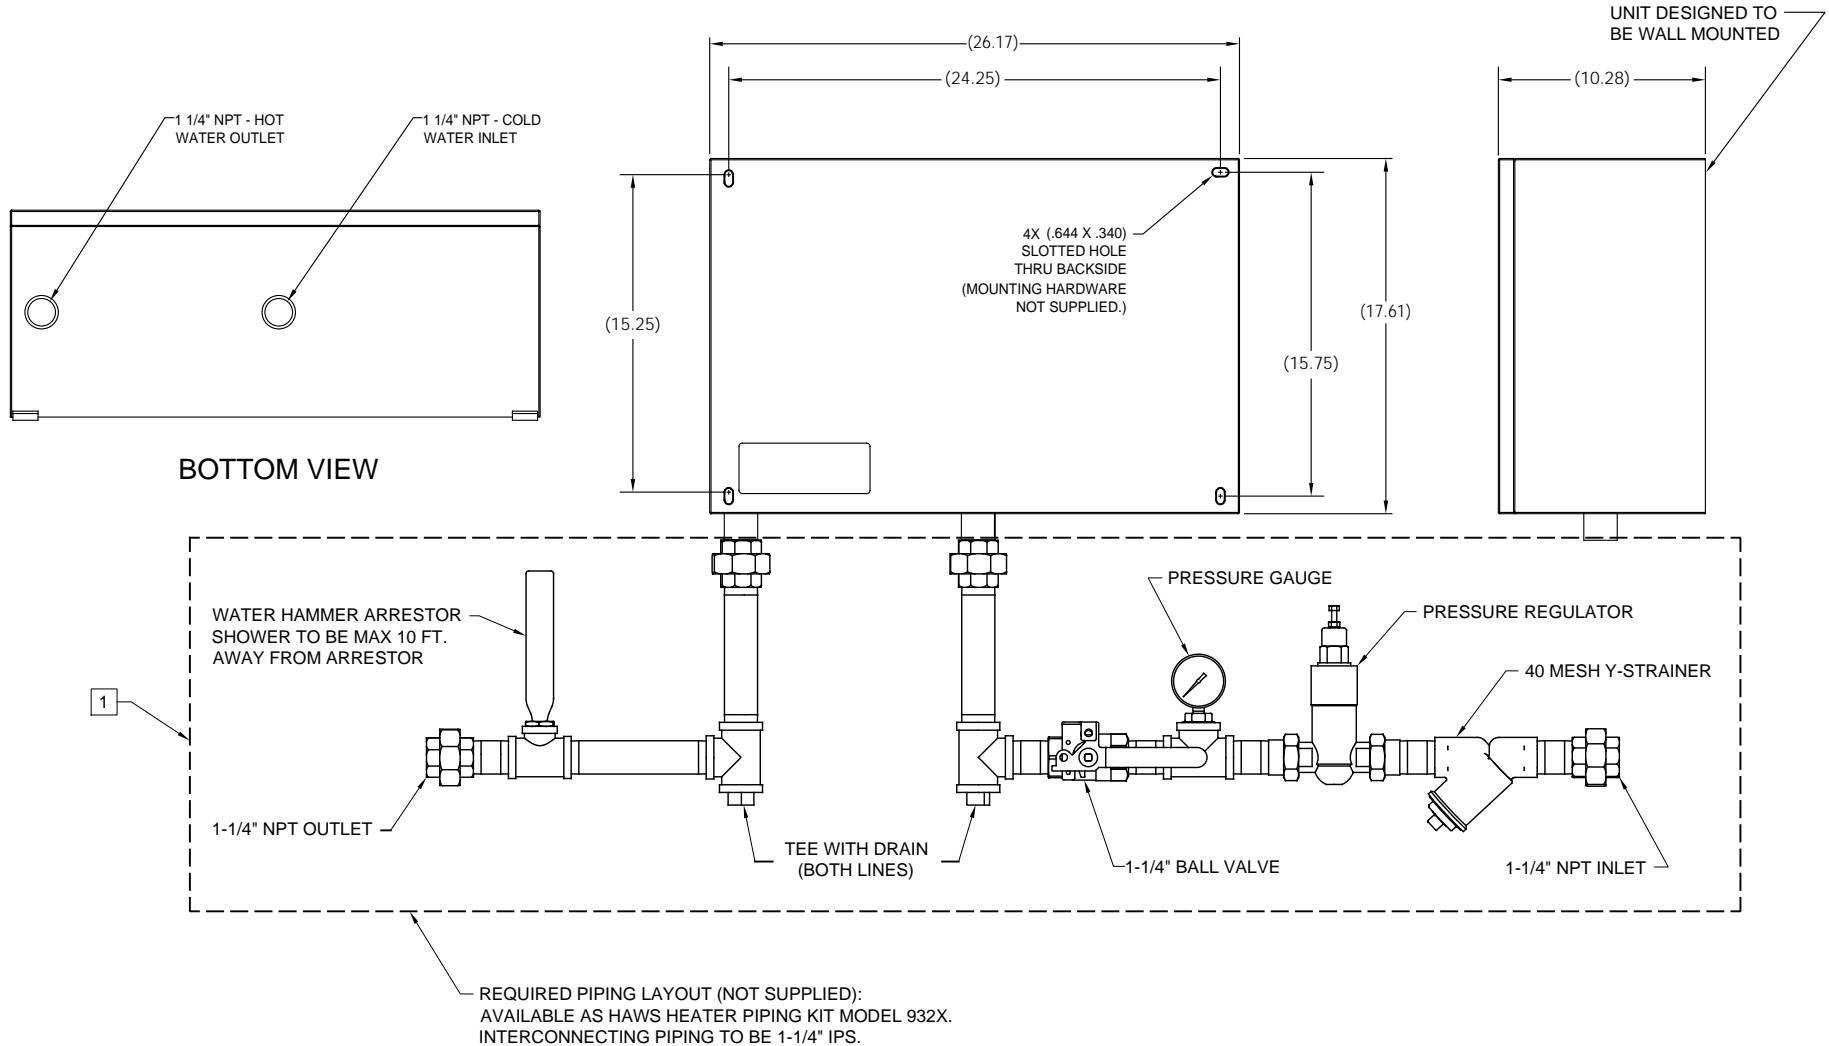

1455 KLEPPE LANE
SPARKS, NEVADA 89431
(775) 359-4712 FAX (775) 359-7424
E-MAIL: HAWS@HAWSCO.COM
WEBSITE: WWW.HAWSCO.COM

ECN NO. 5318	REVISED PER ECN: 5517	BY: FV	MODEL(S)		PART NUMBER
DRAWN: LF	DATE: 09/11/18	CHKD.: LF		9321	058000860.D
APPROVED: DP	DATE: 02/13/20		SCALE: N/A	DRAWING TYPE: INSTALLATION	REVISION 3
				SIZE: A	SHEET 1 OF 1